


TYPICAL WINDOW SILL - FLANGED WINDOW WITH BAND

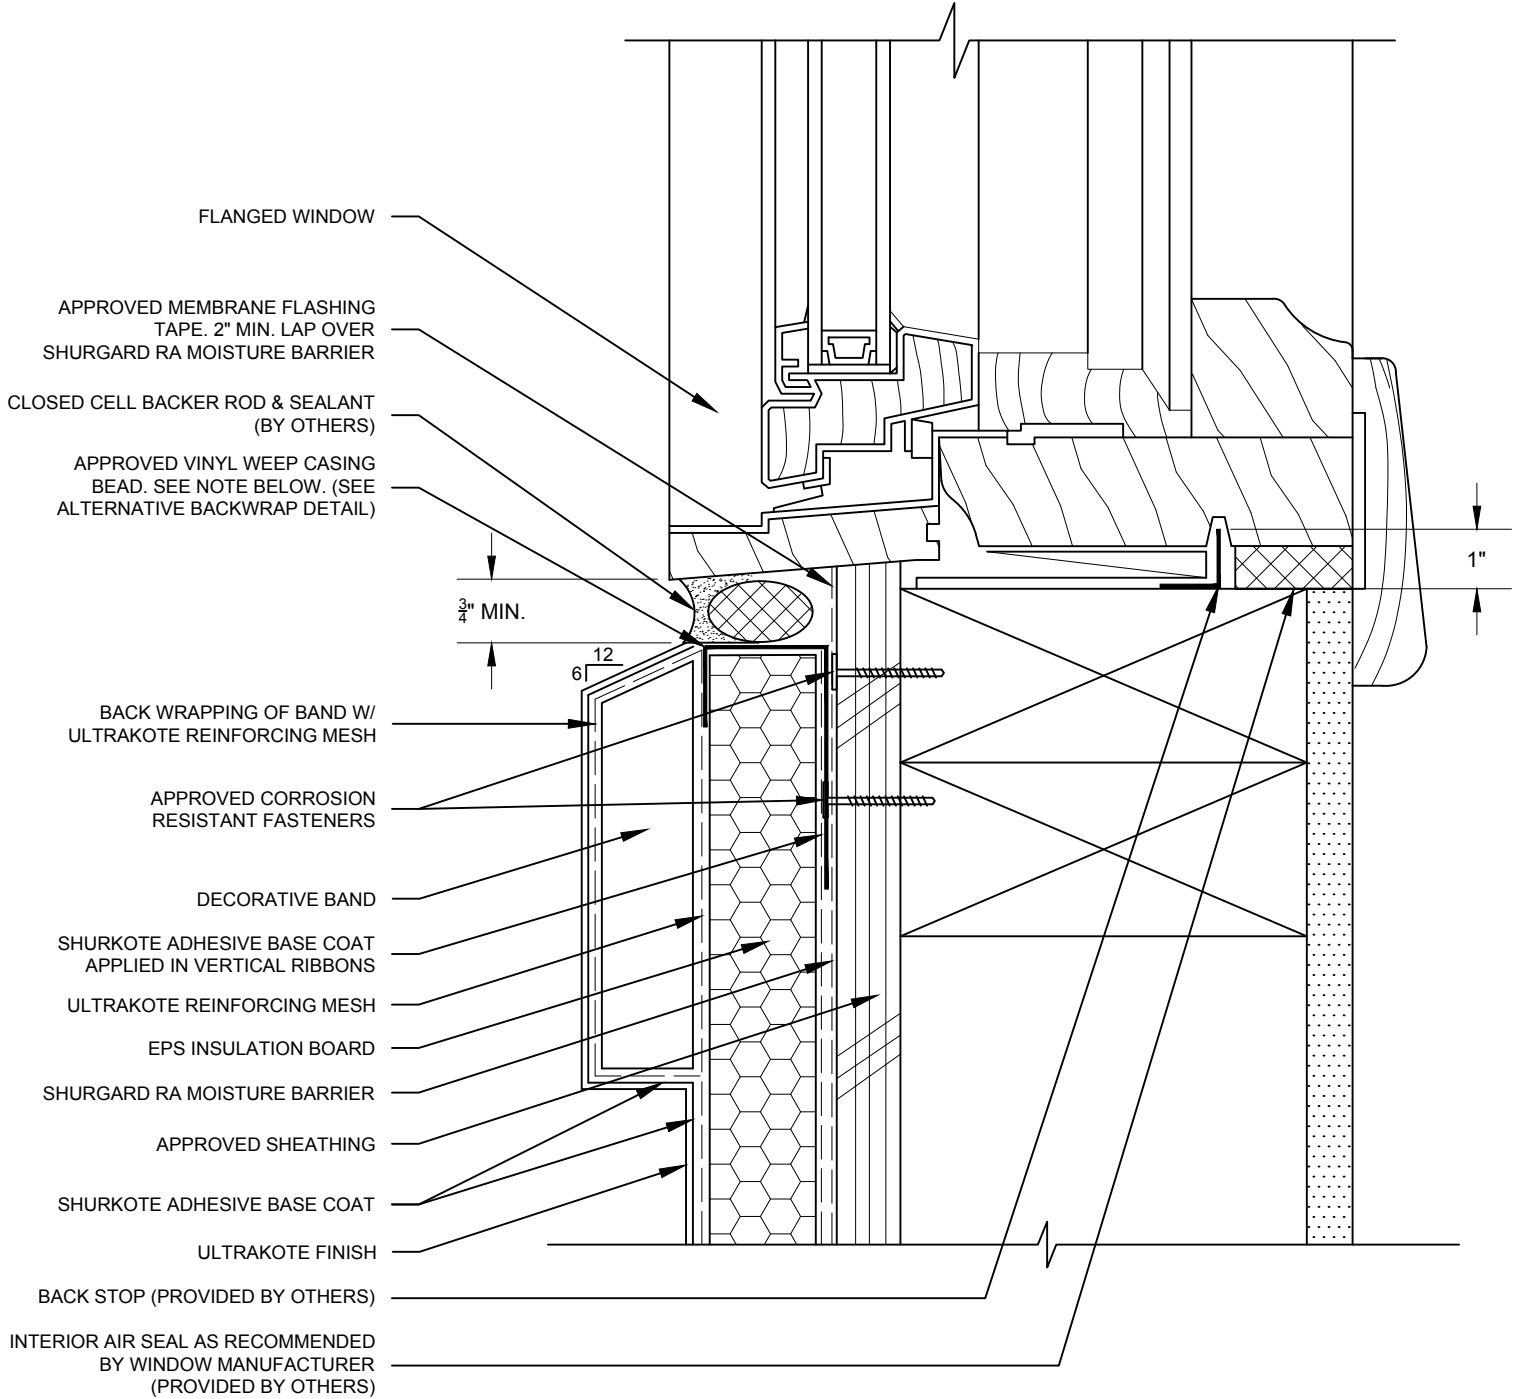

NOTE: AT HORIZONTAL WALL SURFACES, INCLUDING LEDGES, CAPS, SILLS, ETC., A MINIMUM SLOPE OF 6 INCHES IN 12 INCHES IS REQUIRED