


TYPICAL WINDOW JAMB - BRICK MOLD

WM-RA 5.2

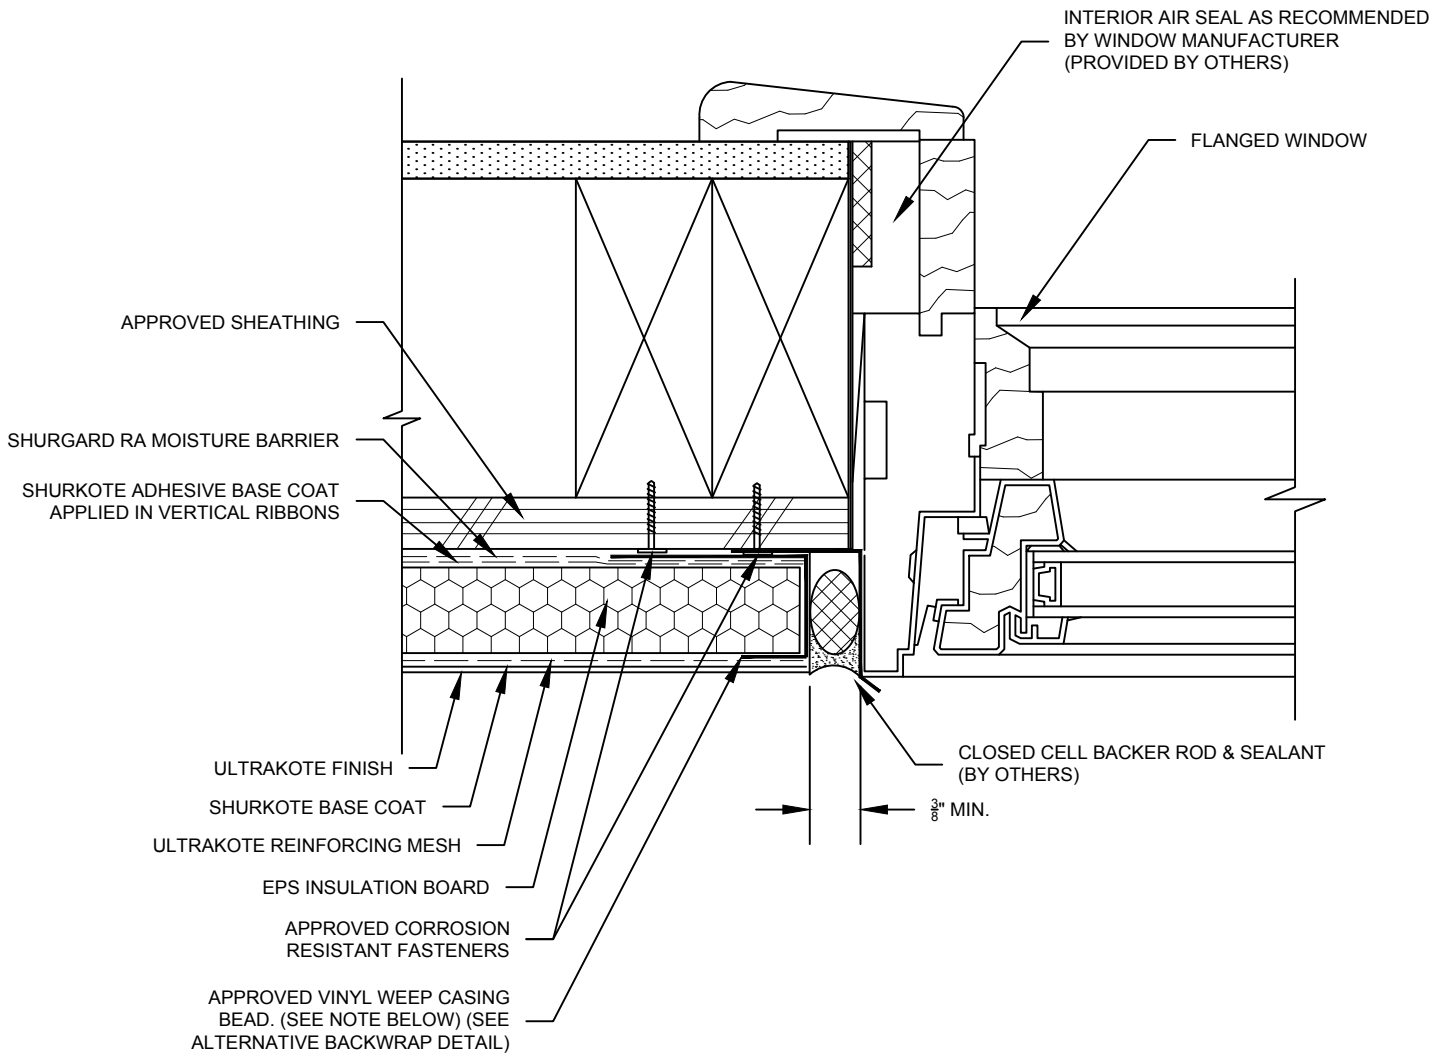

NOTE: MAINTAIN $\frac{1}{8}$ " SPACE BETWEEN BEVELED INSULATION AND WEEP CASING BEAD.